
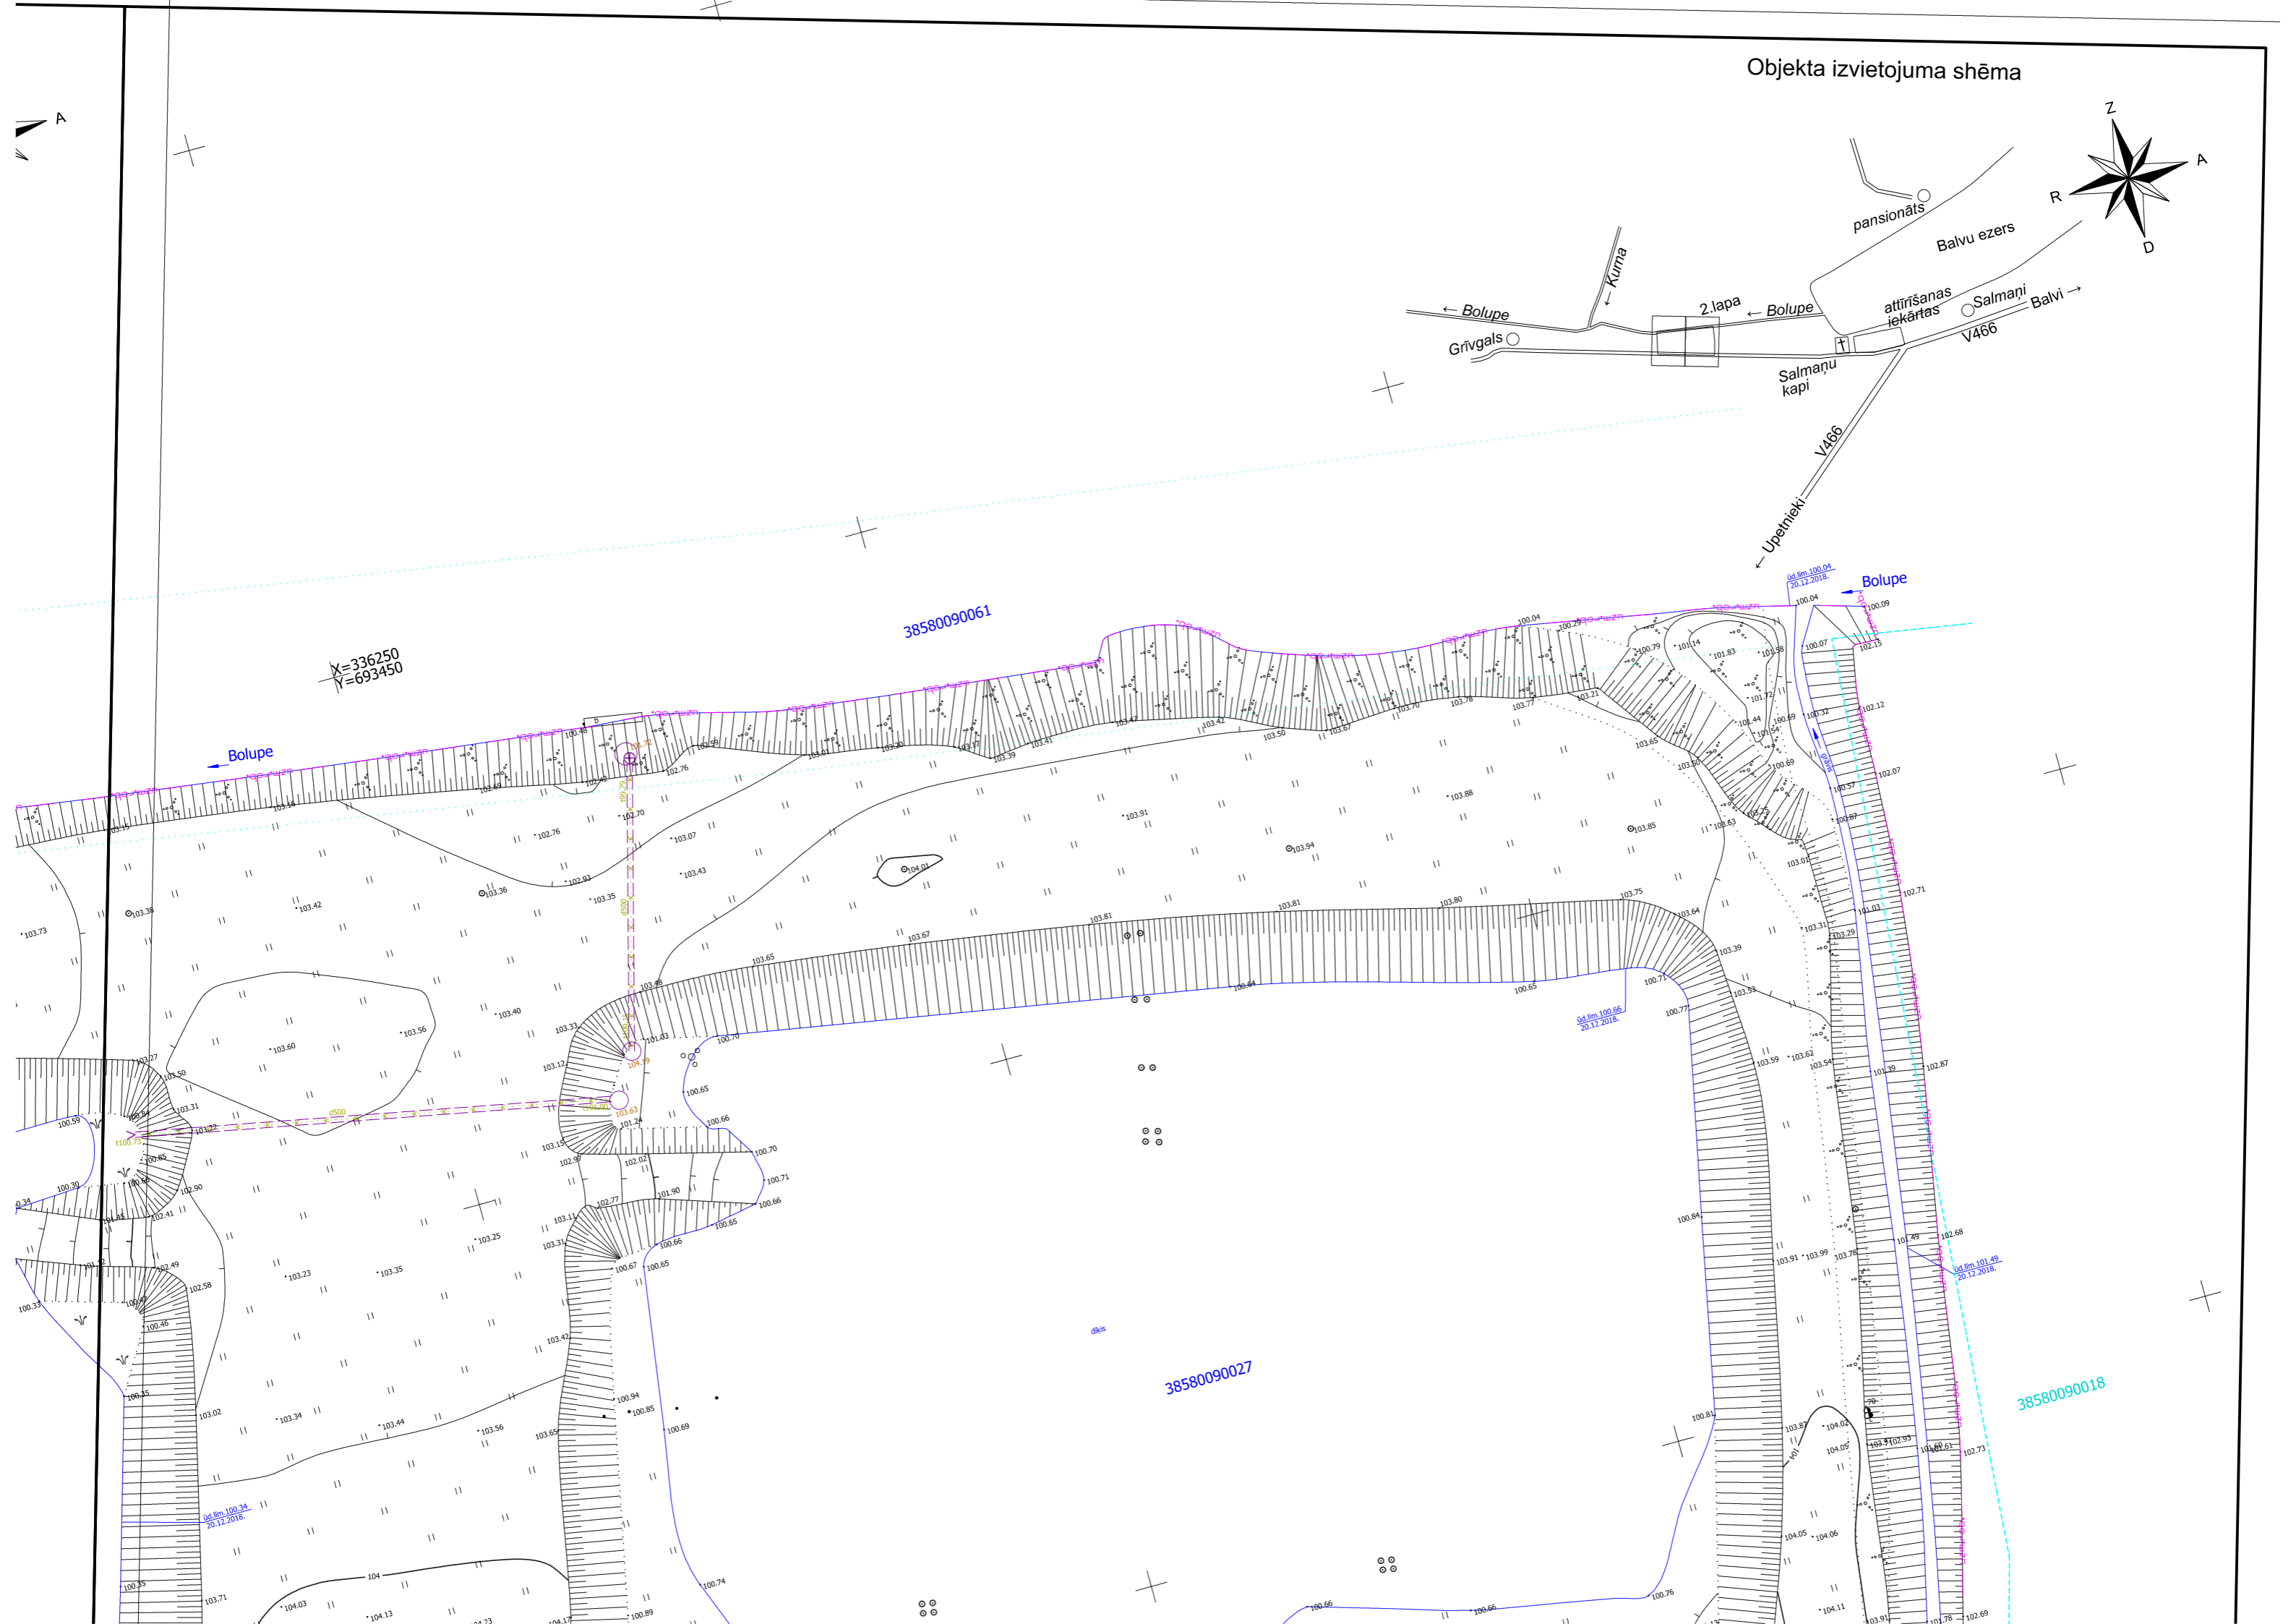
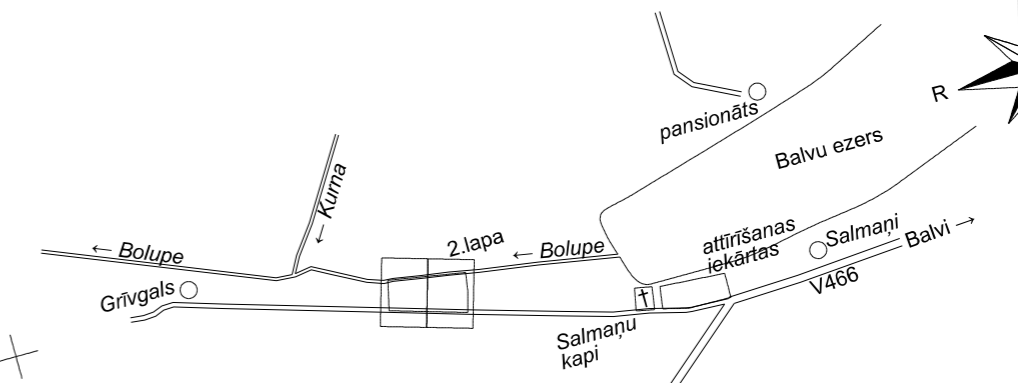


Objekta izvietojuma shēma

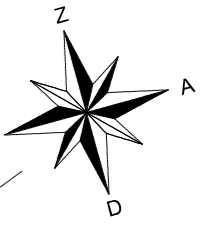

X=336250
Y=693450

38580090061

38580090027

38580090018

Bolupe
20.12.2018.

Bolupe
20.12.2018.

Bolupe
20.12.2018.

Bolupe

Bolupe
20.12.2018.

Bolupe
20.12.2018.

drīvs

